


CREATIVE DESIGN STONE-LOOK COPING

TAPERED VERSION

ANSI/SPRI ES-1 TESTED

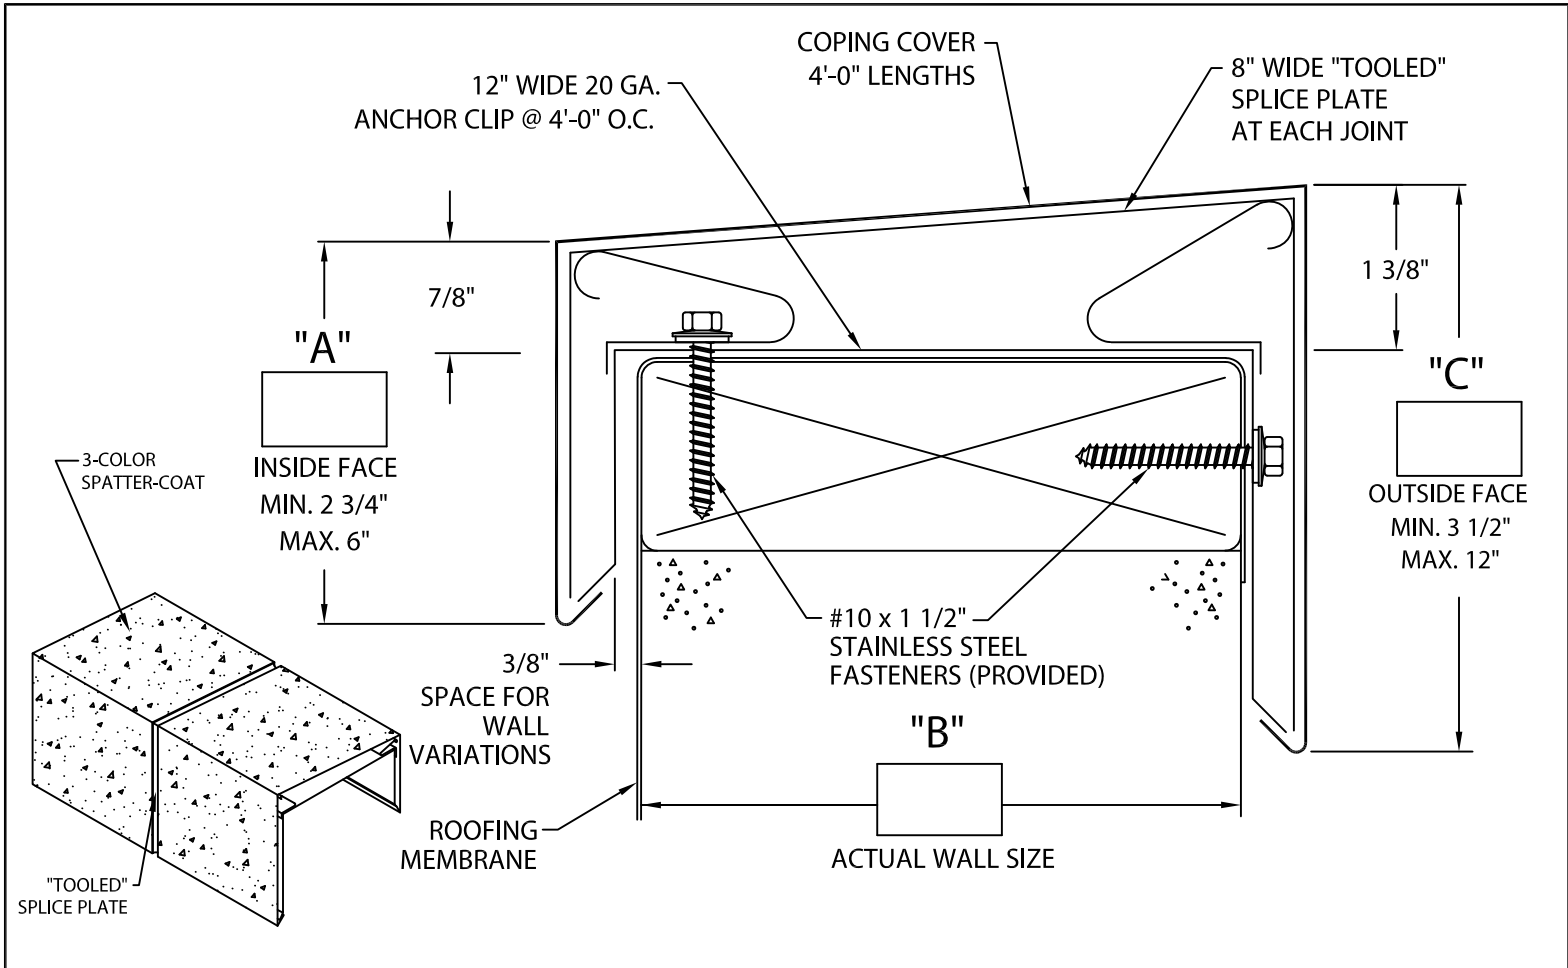

- * "Tooled" splice plates are provided with factory applied non-curing sealant strips.
- * Miters and all other accessories are welded.

Fabrication will proceed only after receipt of signed print approval.

Print Approval:

Architect and/or contractor shall verify all dimensions, sizes and quantities. All products to be installed in strict accordance with Metal-Era's printed instructions.

Approved by: _____

Date: _____

MATERIAL:

- ___ .050" (1.27 mm) Alum.
- ___ .063" (1.60 mm) Alum.
- ___ OTHER _____

COLOR:

- ___ Brown Stone Spatter
- ___ Cast Stone Spatter
- ___ Lime Stone Spatter
- ___ Sand Stone Spatter

QUANTITIES:

- _____ Lineal Feet 4'-0" (1.22 m) Lengths
- _____ Outside Miters @ 90°
- _____ Inside Miters @ 90°
- _____ Right End Caps
- _____ Left End Caps

FOR NON-90° MITERS SEE PRINT APPROVAL #11011-1487

PROJECT:

ARCHITECT:

ROOFING CONTRACTOR:

REPRESENTATIVE/DISTRIBUTOR:

Corporate Offices, Manufacturing
 1600 Airport Road; Waukesha, WI 53188
 Phone: 800-558-2162
 Fax: 800-373-9156
 www.metalera.com



DATE: 05/01/18

DRN BY: JJC

CKD BY: SAK

SHT.# ____ OF ____

DWG# 11011-1267

H