


DESIGNER BULLNOSE COPING

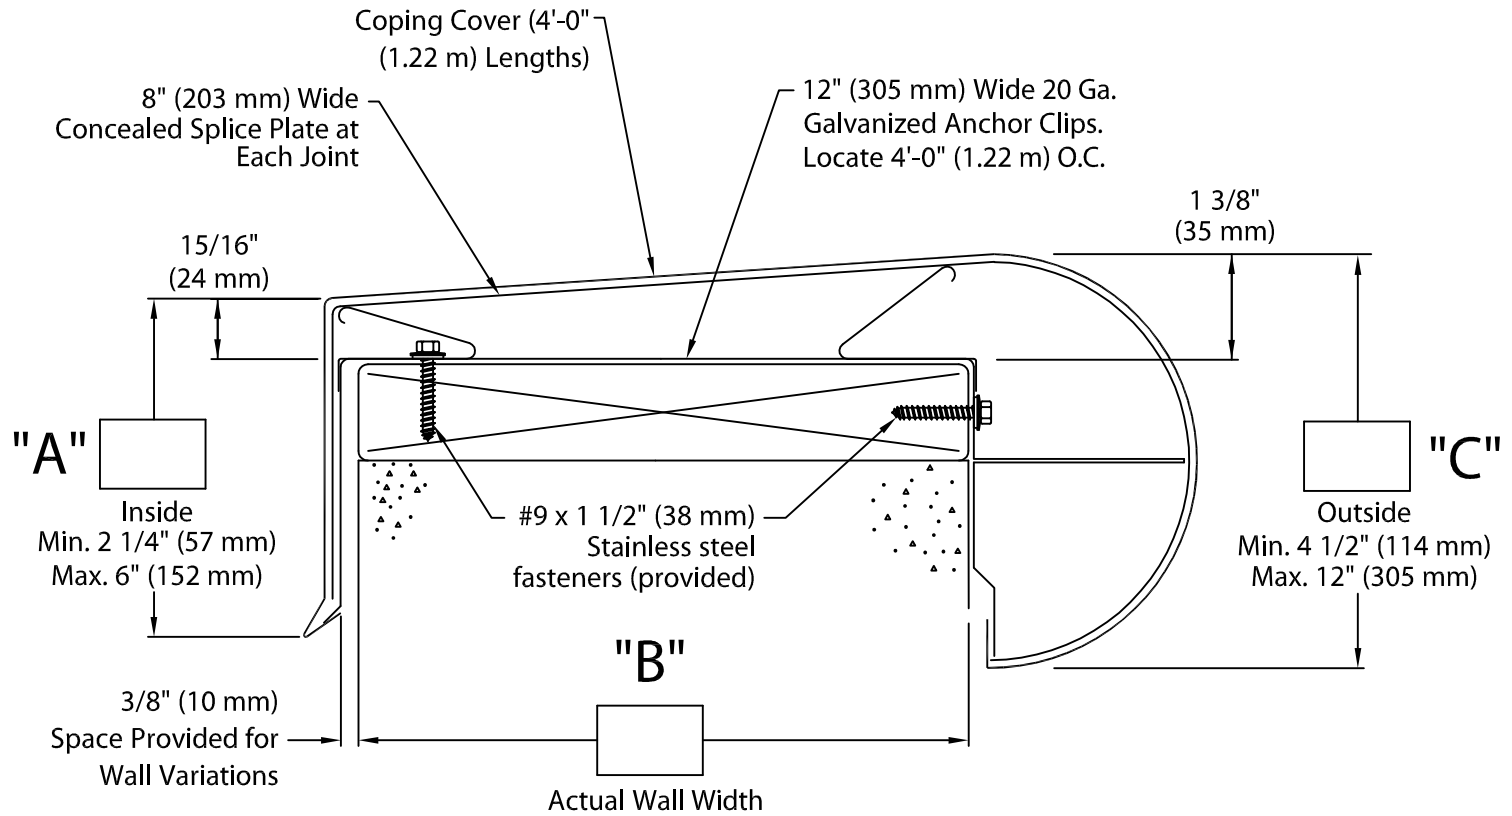

Coping is to be installed per Specifications and Metal-Era's Installation Instruction Dwg. # 11111-1287.

- * Concealed splice plates are provided with factory applied dual non-curing sealant strips.
- * Miters and accessories must be made of .050" alum., .063" alum., or other heavy gauge material as they are fabricated with welded seams.

Fabrication will proceed only after receipt of signed print approval.

Print Approval:

Architect and/or contractor shall verify all dimensions, sizes and quantities. All products to be installed in strict accordance with Metal-Era's printed instructions.

Approved by: _____

Date: _____

MATERIAL:

___ .050" (1.27 mm) Alum. Color: _____
 ___ .063" (1.60 mm) Alum.
 ___ OTHER _____ Finish: _____

QUANTITIES:

_____ Lineal Feet 4'-0" (1.22 m) Lengths
 _____ Outside Miters @ (_____)°
 _____ Inside Miters @ (_____)°
 _____ Right End Caps
 _____ Left End Caps

PROJECT:

ARCHITECT:

ROOFING CONTRACTOR:

REPRESENTATIVE/DISTRIBUTOR:

Corporate Offices, Manufacturing
 1600 Airport Road; Waukesha, WI 53188
 Phone: 800-558-2162
 Fax: 800-373-9156
 www.metalera.com



DATE: 11/15/10

DRN BY: JJC

CKD BY: SAK

SHT.# _____ OF _____

DWG# 11011-1286

F