


REFERENCE DETAIL:

"D" STYLE DRIP EDGE MITER

OUTSIDE EAVE TO RAKE VERSION

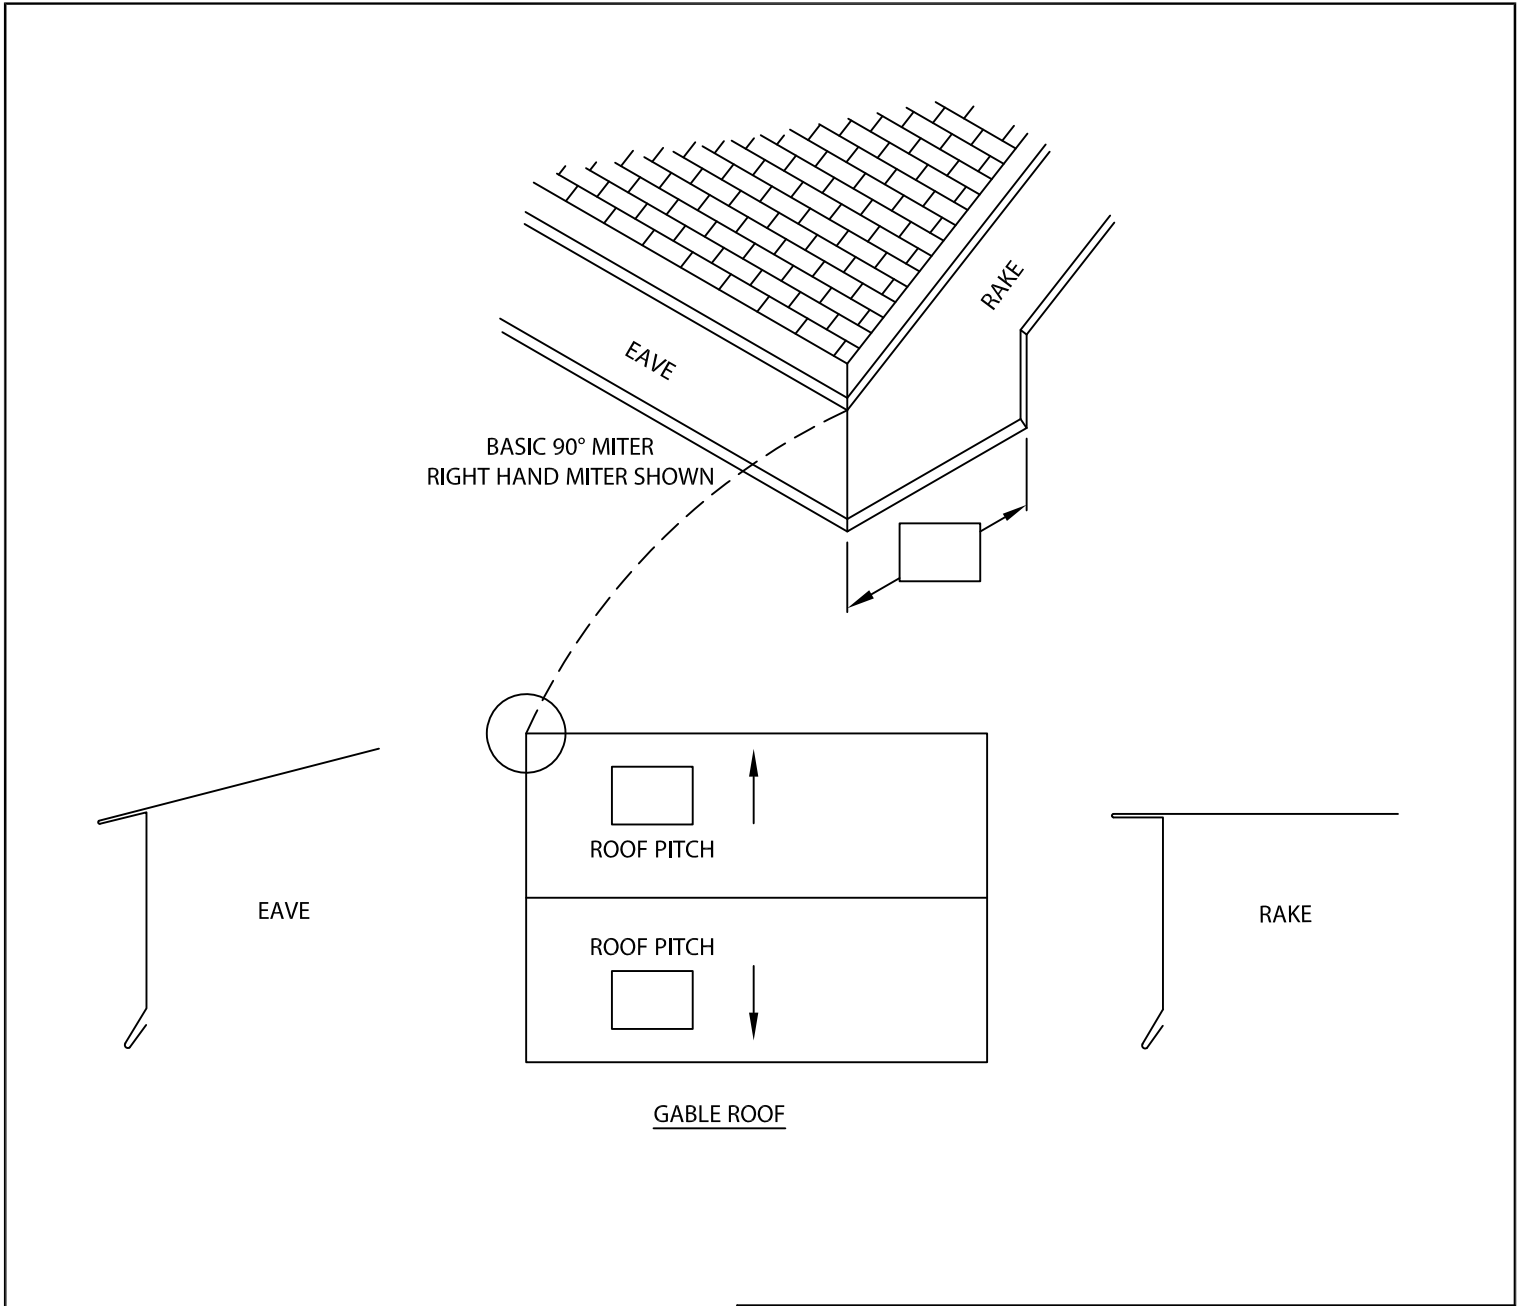

NOTE: 6" SPLICE PLATES PROVIDED

Fabrication will proceed only after receipt of signed print approval.

Print Approval:

Architect and/or contractor shall verify all dimensions, sizes and quantities. All products to be installed in strict accordance with Metal-Era's printed instructions.

Approved by: _____


Date: _____

MATERIAL:

- | | |
|--|--|
| <input type="checkbox"/> 24 GA. GALVANIZED STEEL | <input type="checkbox"/> 22 GA. GALVANIZED STEEL |
| <input type="checkbox"/> .040" ALUMINUM | <input type="checkbox"/> .050" ALUMINUM |
| <input type="checkbox"/> .063" ALUMINUM | <input type="checkbox"/> OTHER _____ |
| COLOR: _____ | FINISH: _____ |

QUANTITIES:

_____ LEFT HAND MITERS _____ RIGHT HAND MITERS

PROJECT:		Phone: 800-558-2162	
ARCHITECT:		Fax: 800-770-3934 www.metalera.com	
CONTRACTOR:	DATE: 10/02/18	SHT.# ___ OF ___	
REPRESENTATIVE:	DRN BY: JJC	DWG# 31018-7580	
	CKD BY: SAK		